



FRONT ELEVATION

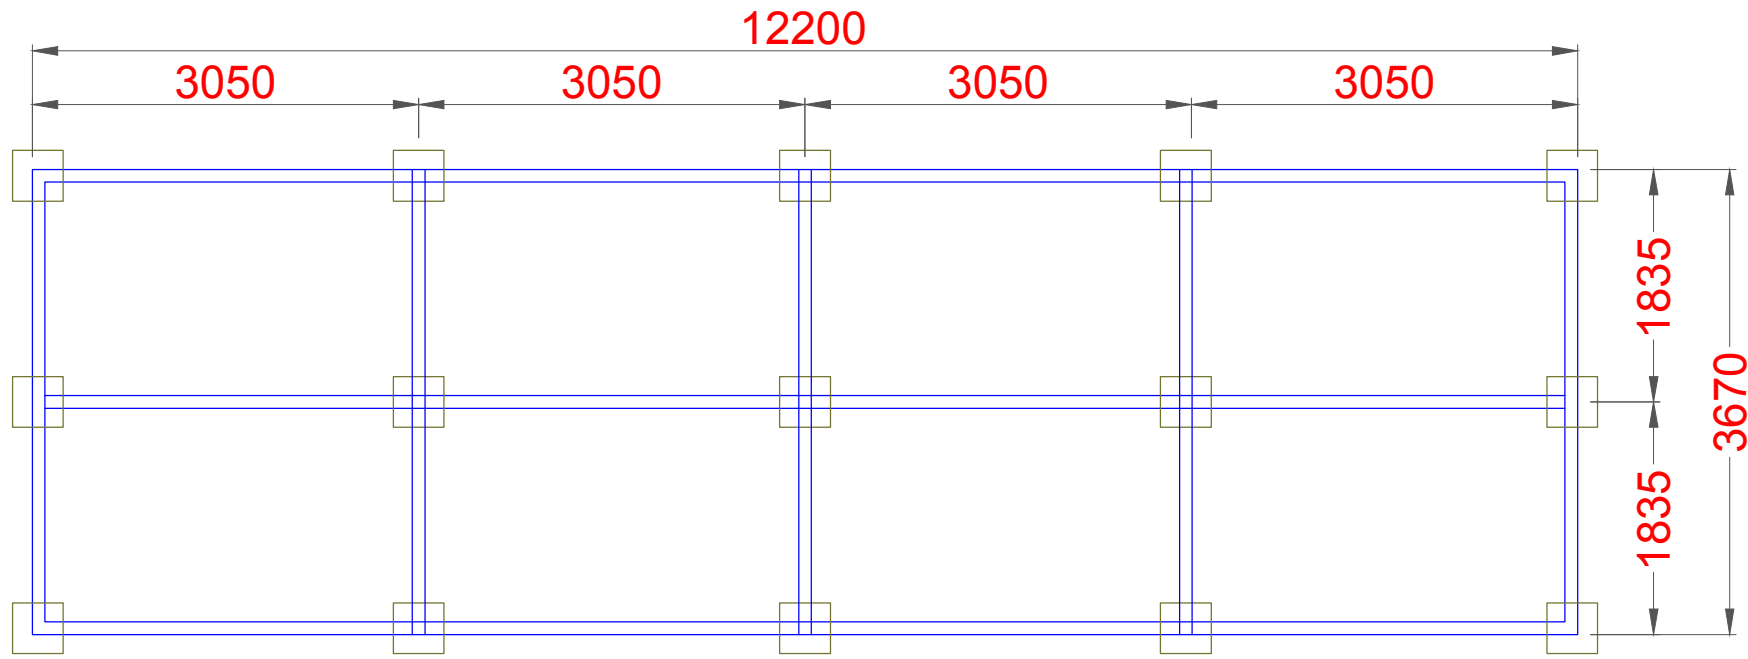

SKID & FOUNDATION PLAN

NOTES:
 1. ALL DIMENSION ARE IN MILLIMETERS
 2. DO NOT SCALE THE DRAWING

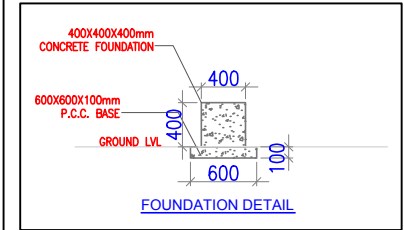

لتون صناعة المباني المعدنية ش.ذ.م.م

ALTON

PREFABRICATED METAL BLDG IND LLC

SHEET CONTENTS:
 ELEVATION
 SKID & FOUNDATION PLAN,

| | |
|-------------------------|---------------------|
| CHECK BY: | APPROVED BY: |
| DRAWN BY: RAUF/03 | DWG. NO. OF-A111 |
| DATE: MARCH -02-2016 | REF. NO. |
| SCALE: NTS | SHEET NO. |