



DOOR AND WINDOW		
NAME		SIZE
Door	D	900x2100
Door	D1	700x2100
Alu. Sliding Window	W	900x900
Ventilation	V	400x400

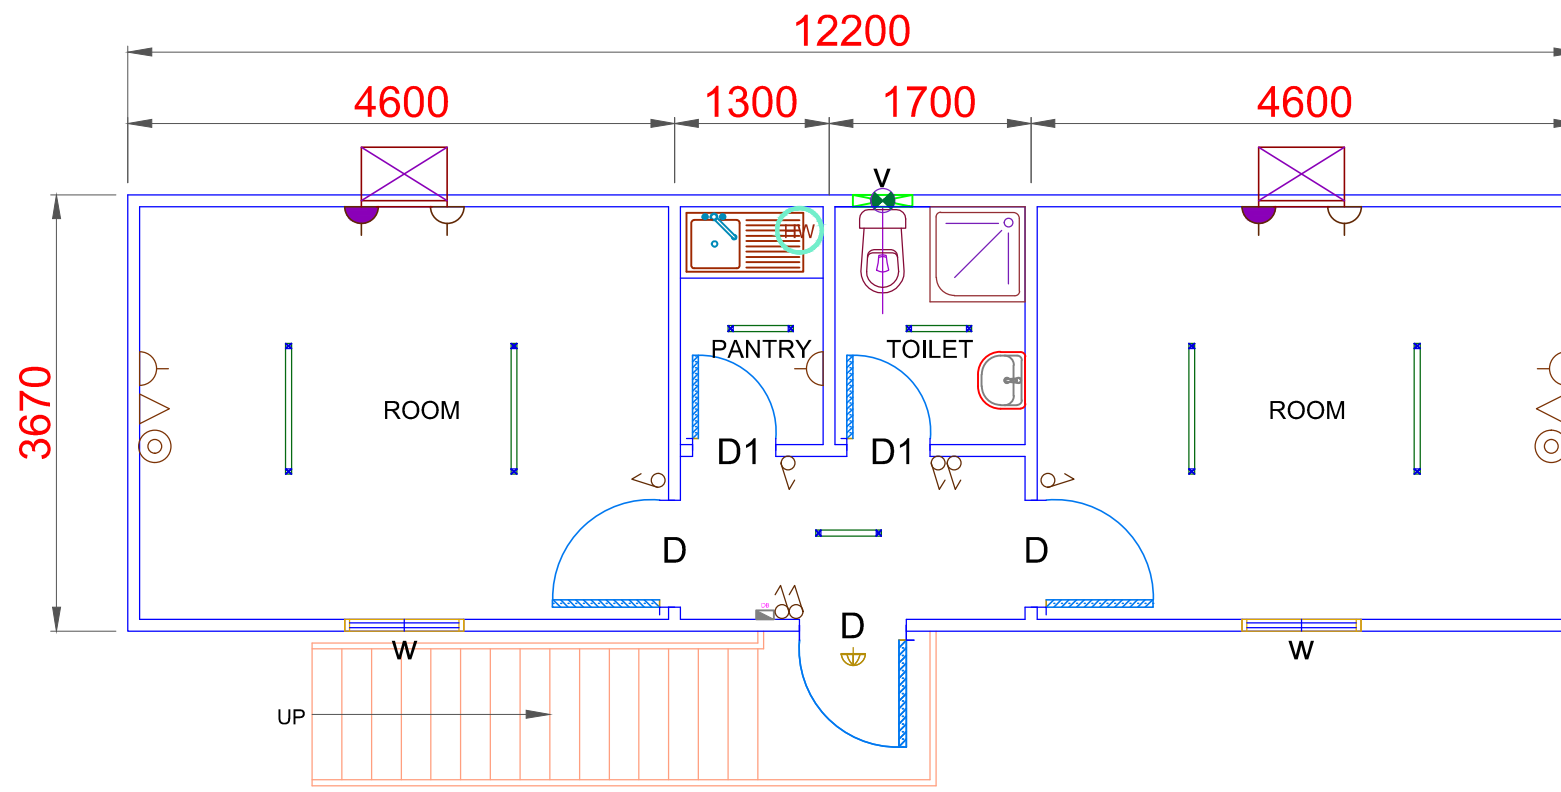

ARCHITECTURAL FIRST FLOOR PLAN
 SIZE: 12.2 x 3.67 m

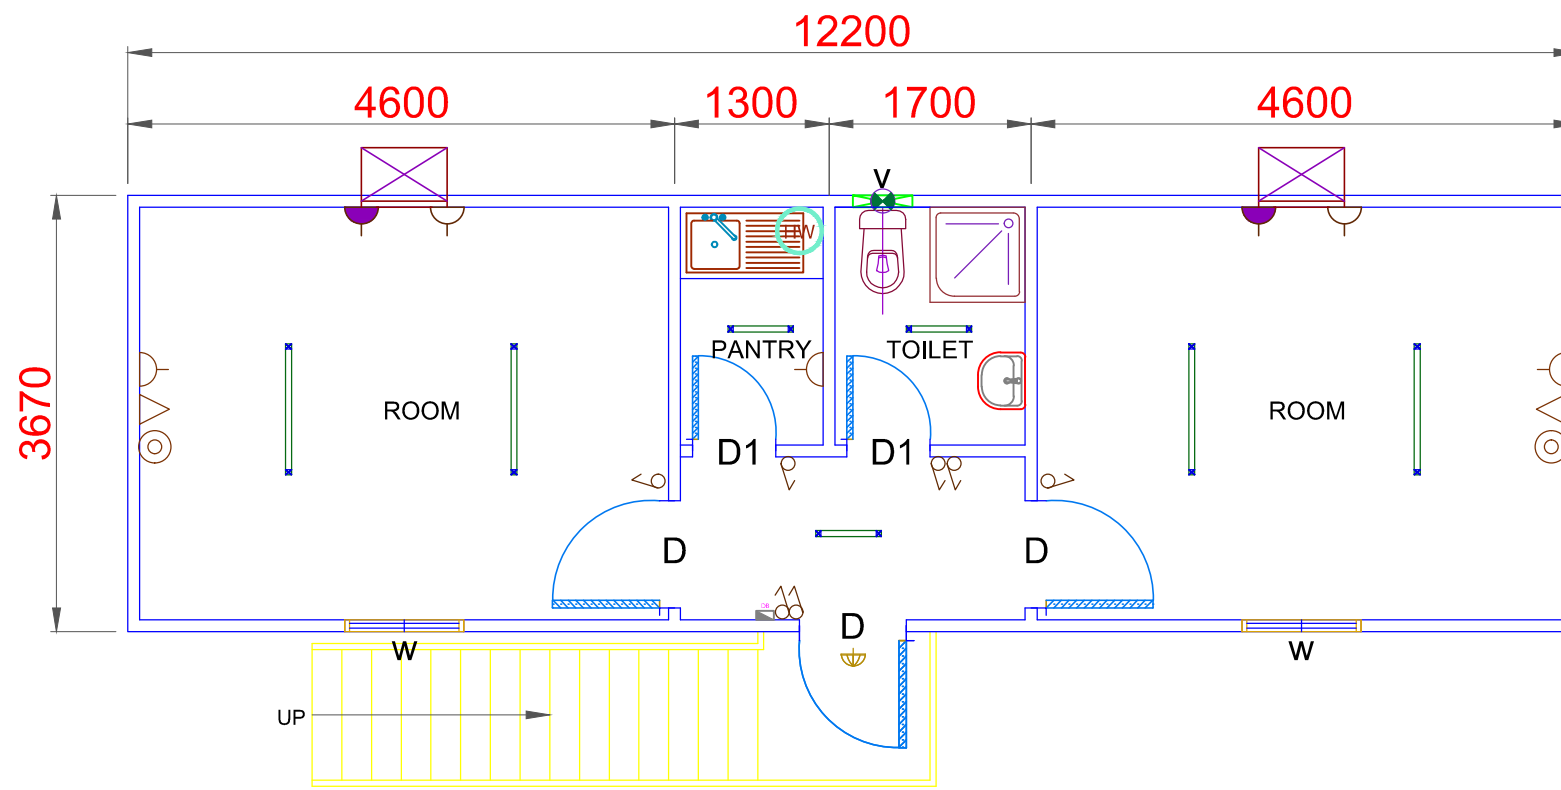

ARCHITECTURAL GROUND FLOOR PLAN
 SIZE: 12.2 x 3.67 m

ELECTRICAL

	BULK HEAD LIGHT
	TUBE LIGHT
	FALSE CEILING
	GLOBE LIGHT
	13 amp SOCKET
	15 amp SOCKET
	MAIN DB
	TEL. DB
	SWITCH
	DATA POINT
	TEL. POINT
	EXHAUST FAN
	A/C OPENING

PLUMBING

	W/C EUROPEAN
	W/C ASIAN
	WASH BASIN
	URINAL
	SHOWER TRAY
	SINK
	WATER HEATER
	WATER TRAP

لتون صناعة المباني المعدنية ش.ذ.م.م

ALTON

PREFABRICATED METAL BLDG IND LLC

SHEET CONTENTS:

CABIN

CHECK BY:	APPROVED BY:
DRAWN BY: RAUF/03	DWG. NO. OF-A111
DATE: MARCH -02-2016	REF. NO.
SCALE: NTS	JOB NO.
JOB NO.	SHEET NO. 1/3