


STAIR DETAIL
 — NO. OF STEPS TO BE AS PER FINAL FLOOR TO FLOOR HEIGHT.
 — CONTRACTOR TO PROVIDE DETAILS SUBJECT TO ENGR. APPROVAL.

CABINET:
 600X1800X18mm THICK MDF WITH VENEER TOP FINISHED IN LACQUER STAIN (REFER TO CONTRACTOR DETAILS)


NOTE: SIGNAGE TO BE PROVIDED TO ALL DOORS (REFER TO CONTRACTOR DETAILS)

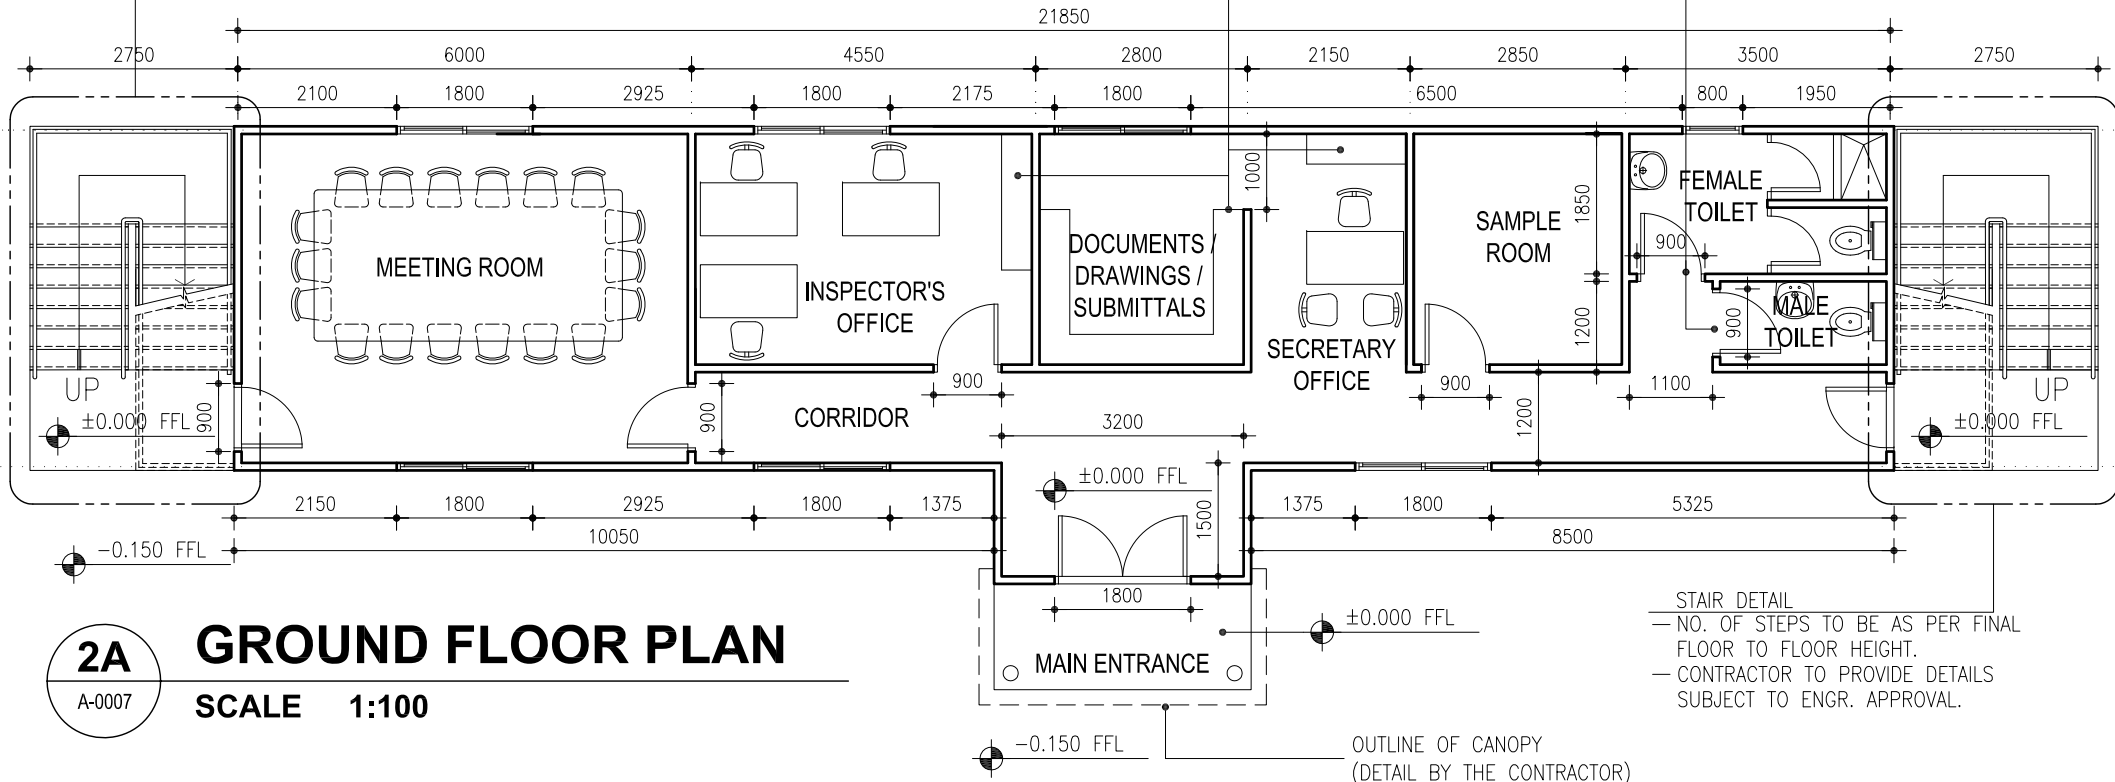

STAIR DETAIL
 — NO. OF STEPS TO BE AS PER FINAL FLOOR TO FLOOR HEIGHT.
 — CONTRACTOR TO PROVIDE DETAILS SUBJECT TO ENGR. APPROVAL.

CABINET:
 600X1800X18mm THICK MDF WITH VENEER TOP FINISHED IN LACQUER STAIN TO ENGR. APPROVAL

NOTE: SIGNAGE TO BE PROVIDED TO ALL DOORS (REFER TO CONTRACTOR DETAILS)

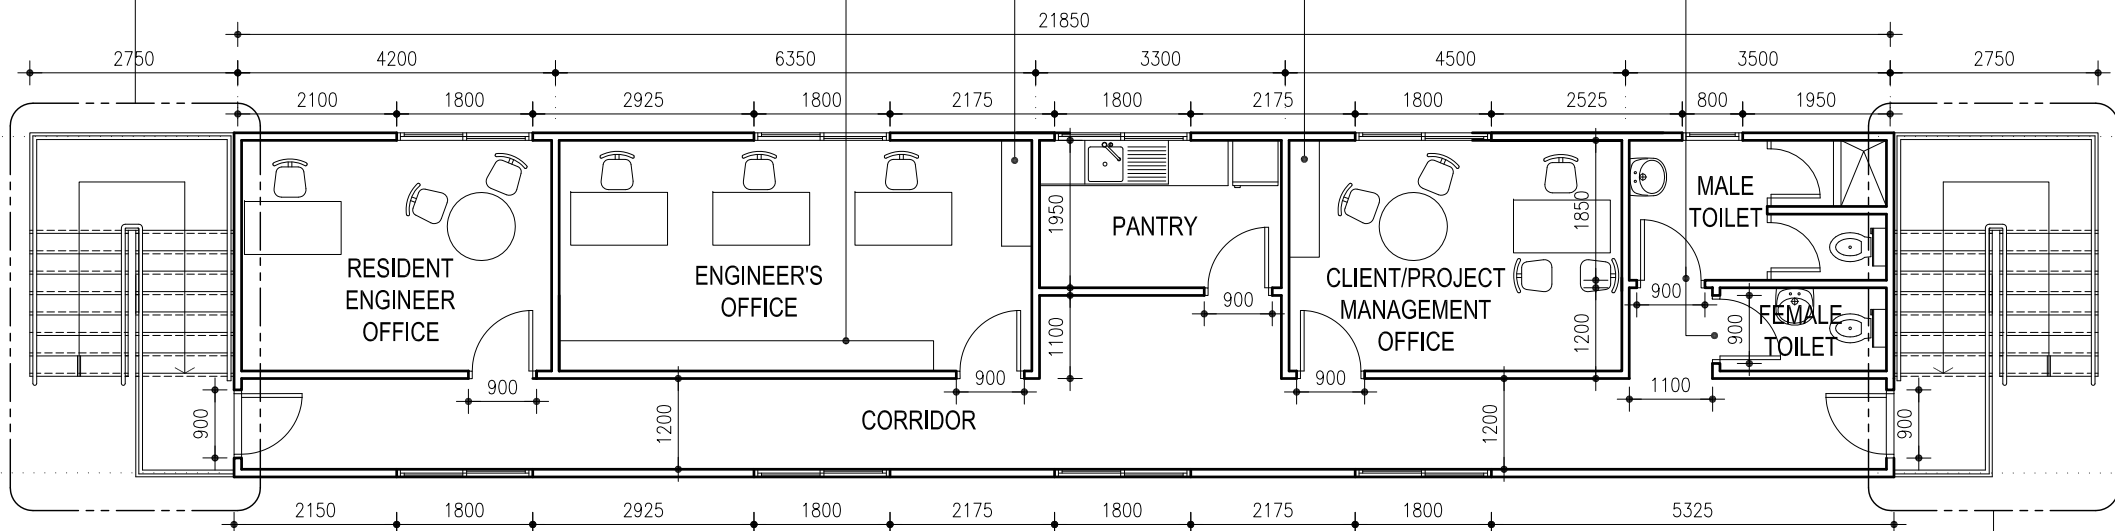

2
 A-0007
SCALE 1:100
SITE OFFICE LAYOUT FOR CONSULTANT AND CLIENT
SCALE 1:100